




Front Elevation

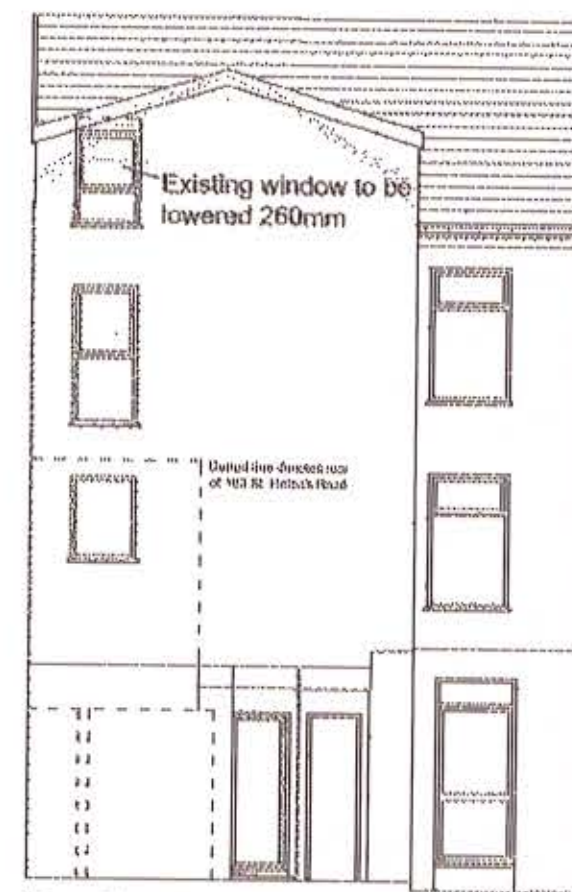


Rear Elevation

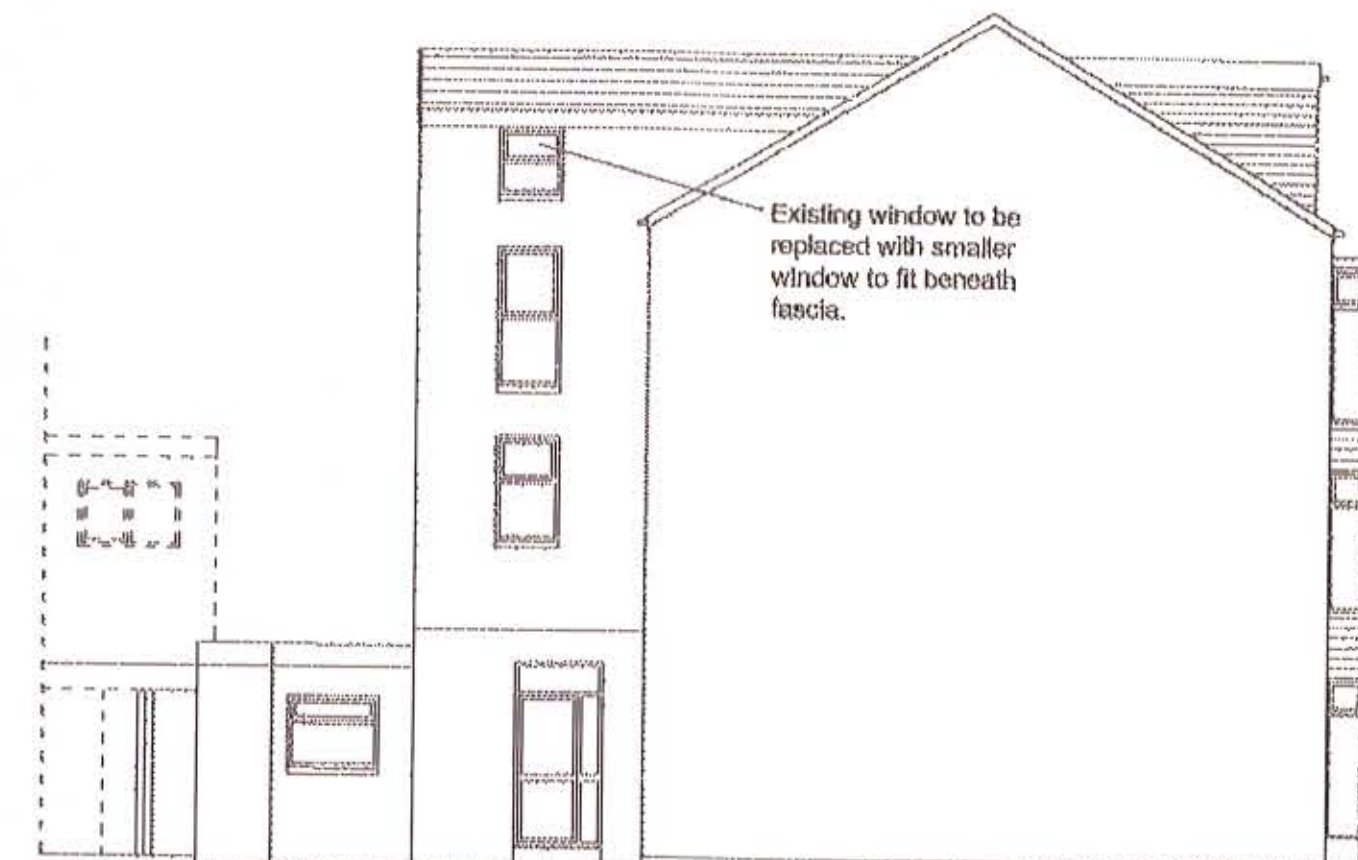


Side Elevation

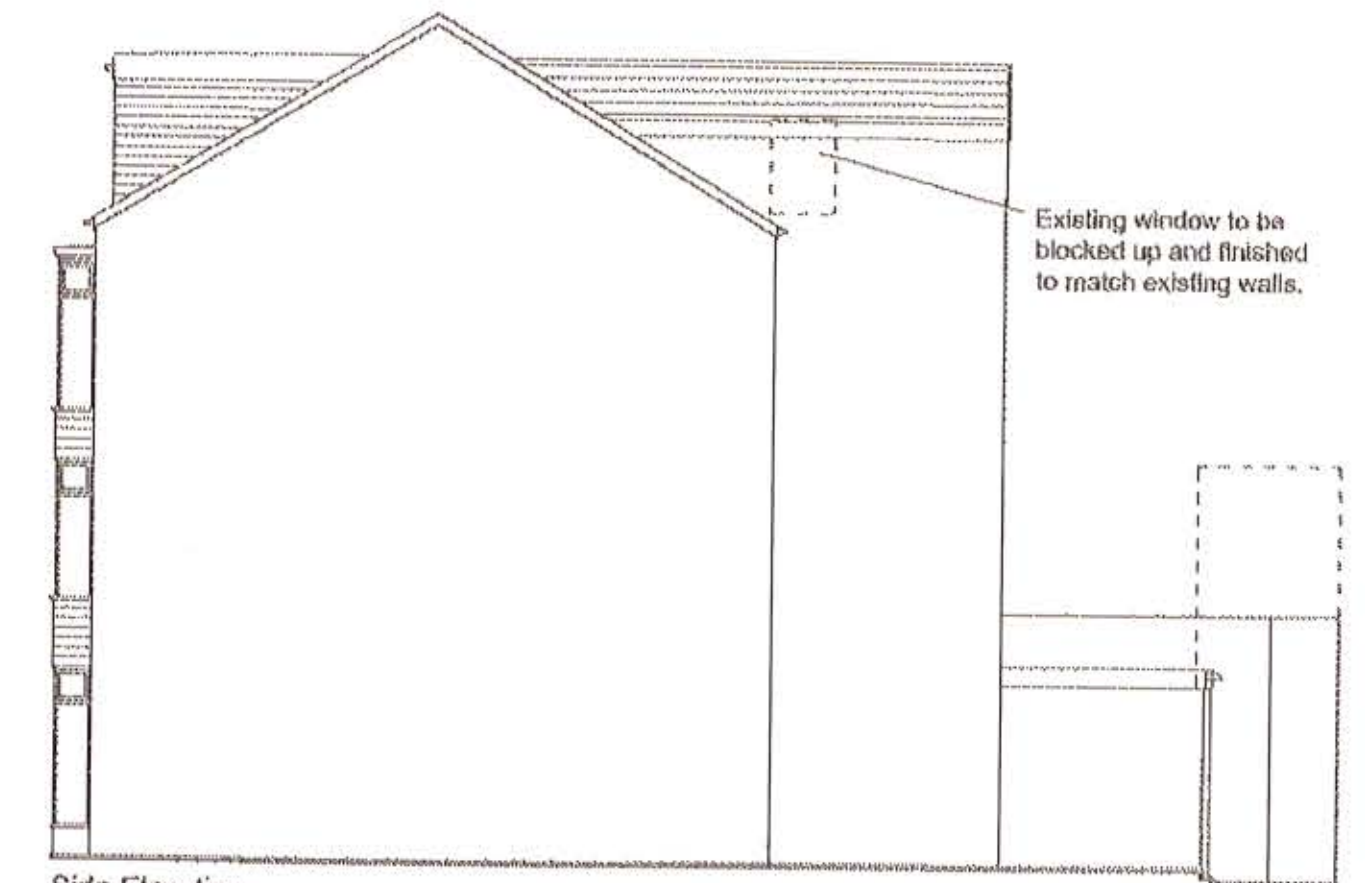


Side Elevation

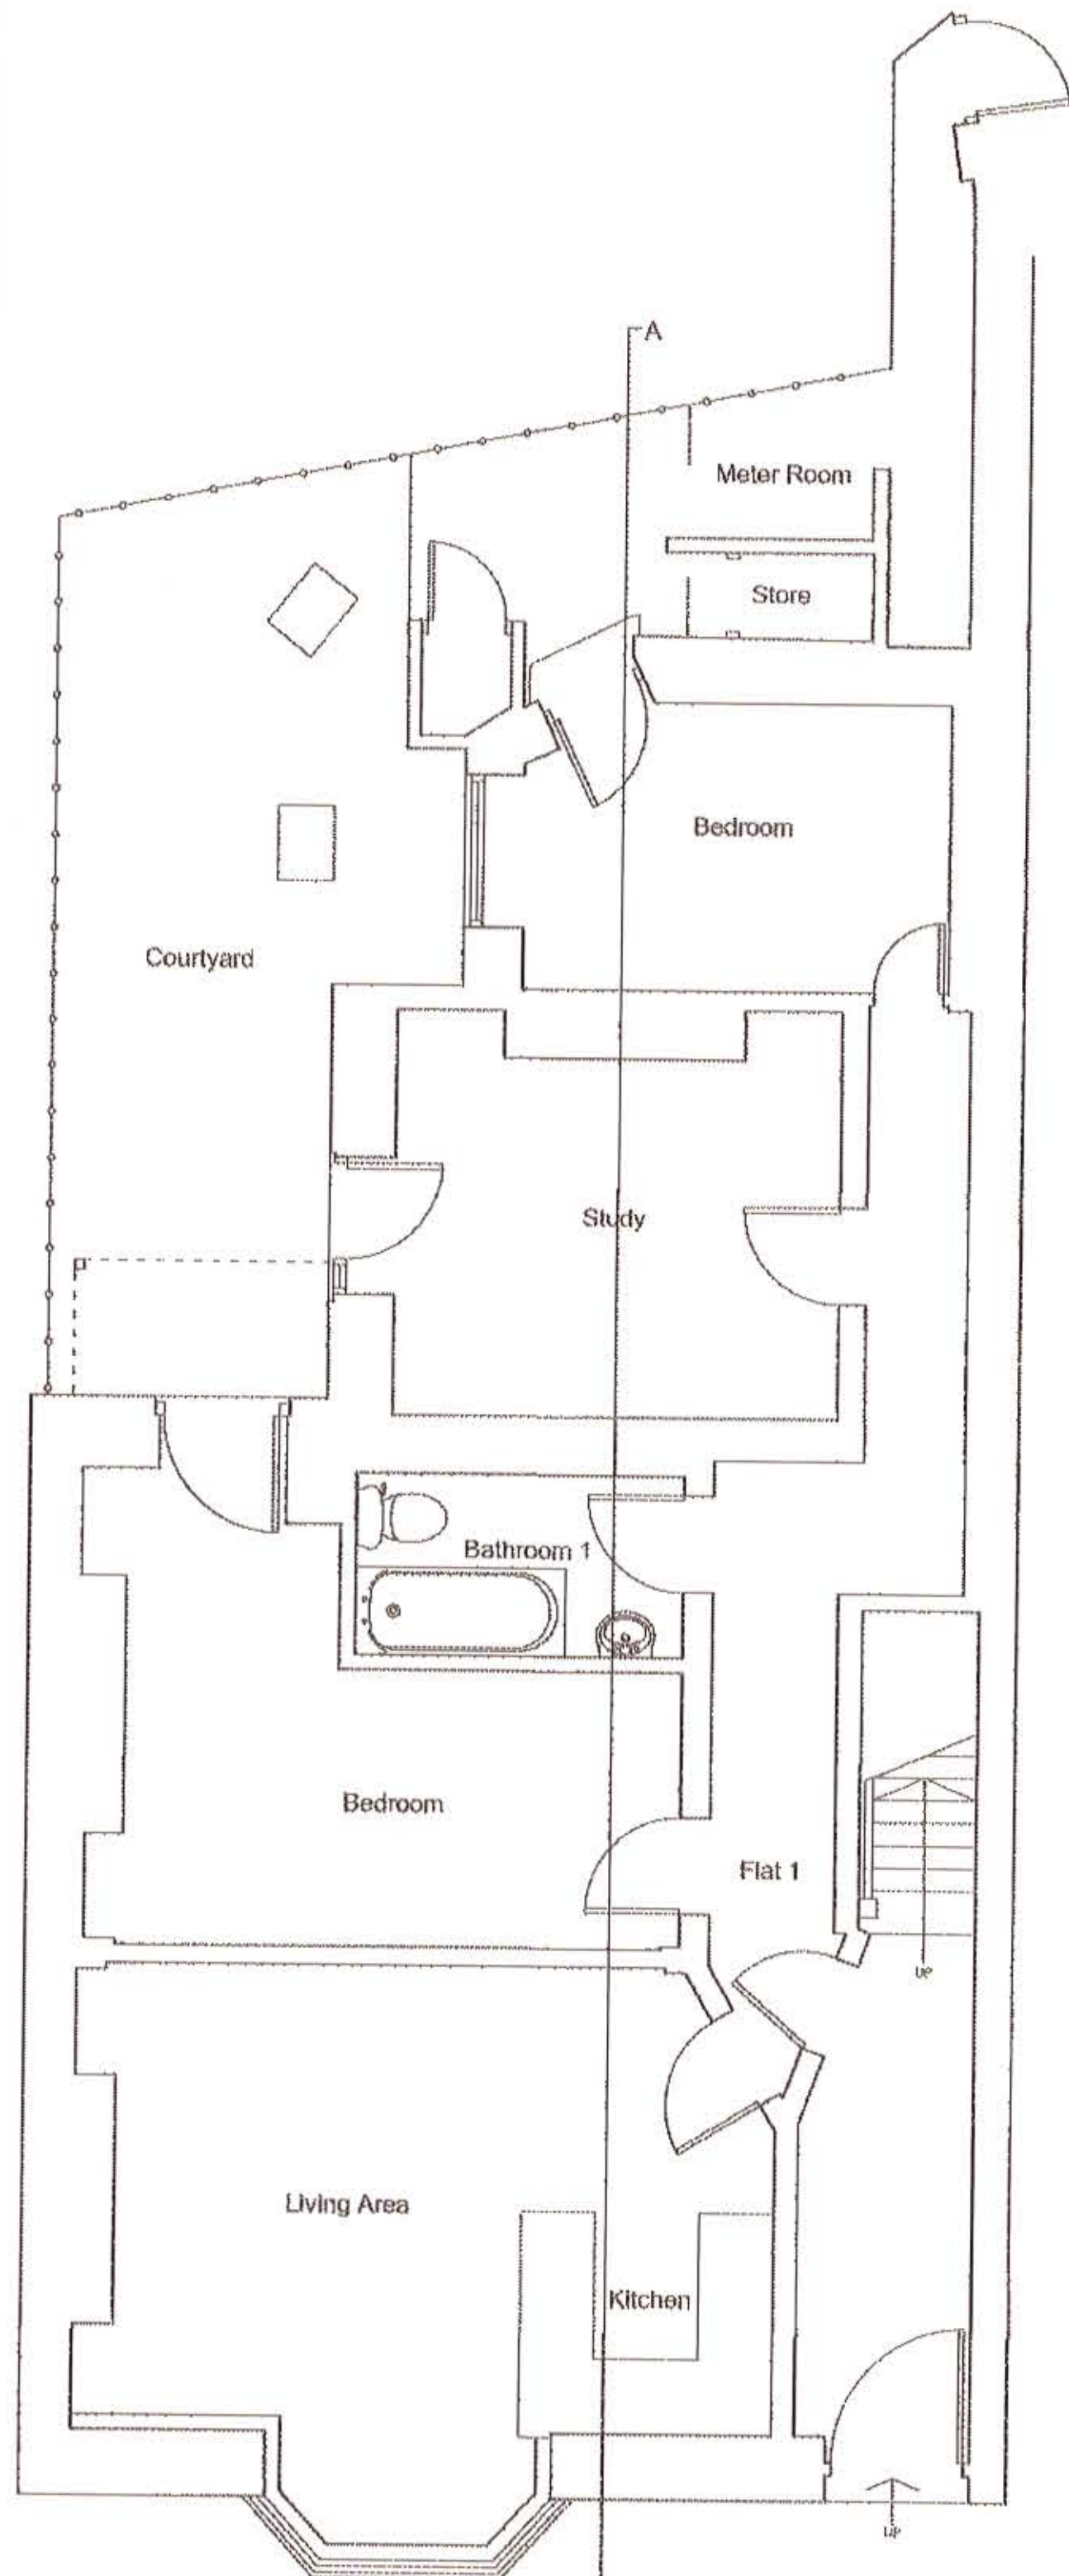


Ground Floor - Flat 1

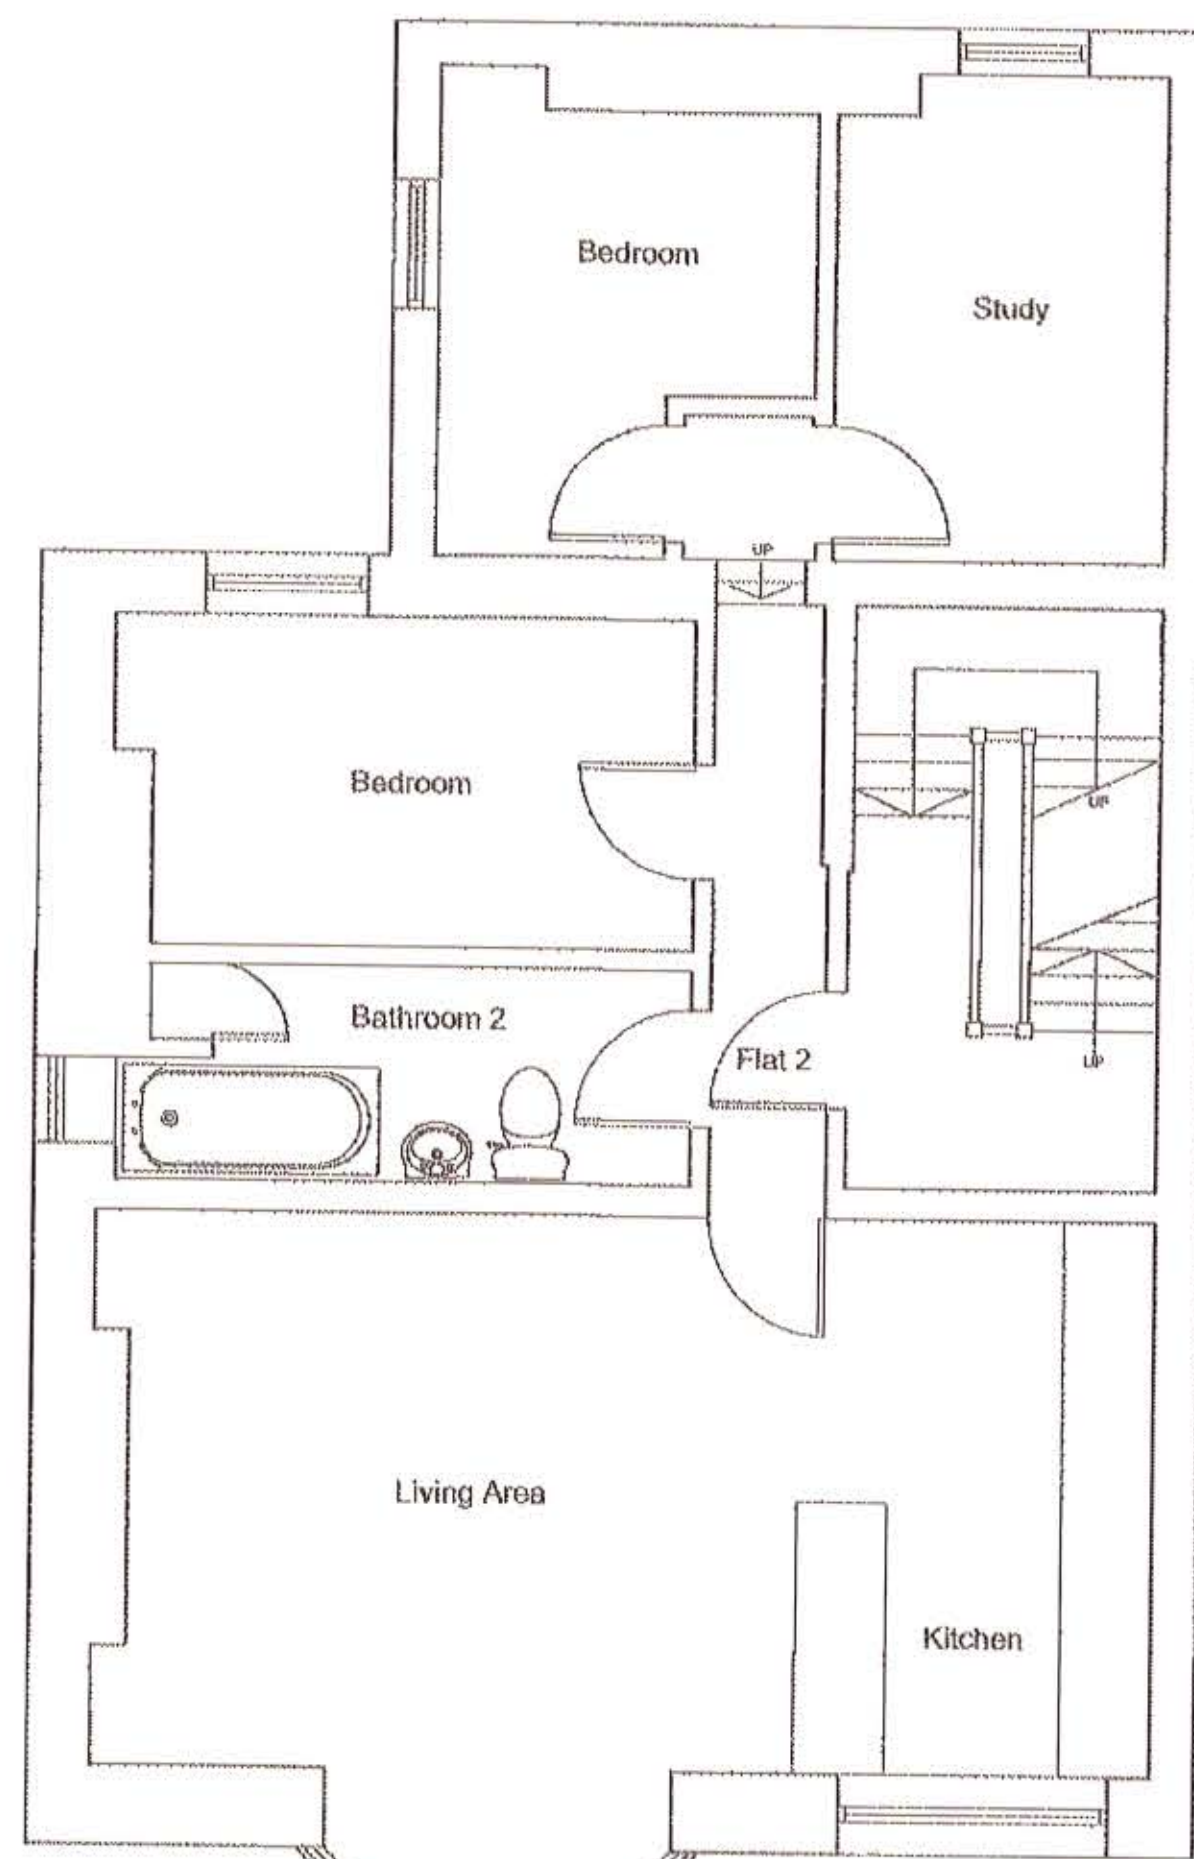

First Floor - Flat 2

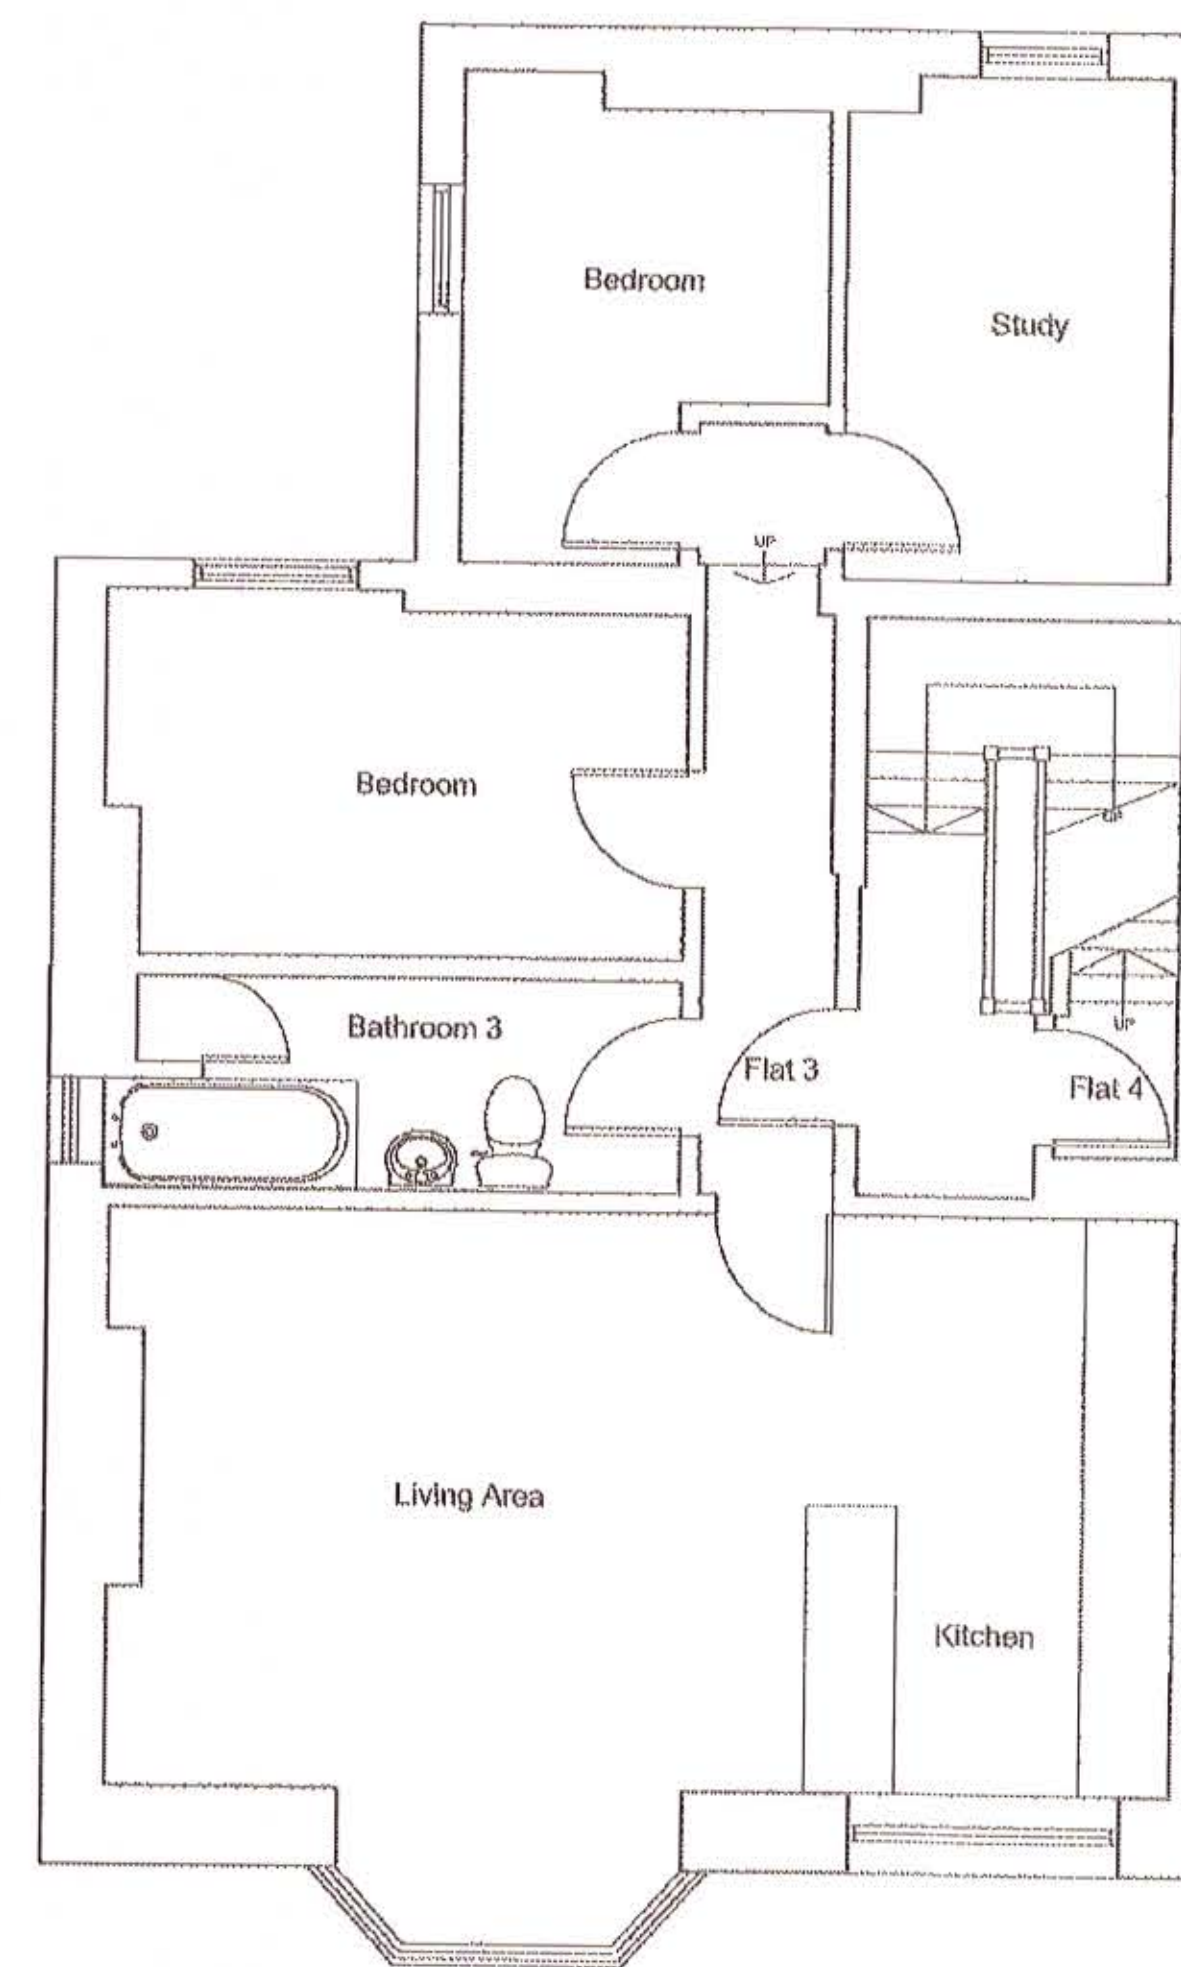

Second Floor - Flat 3

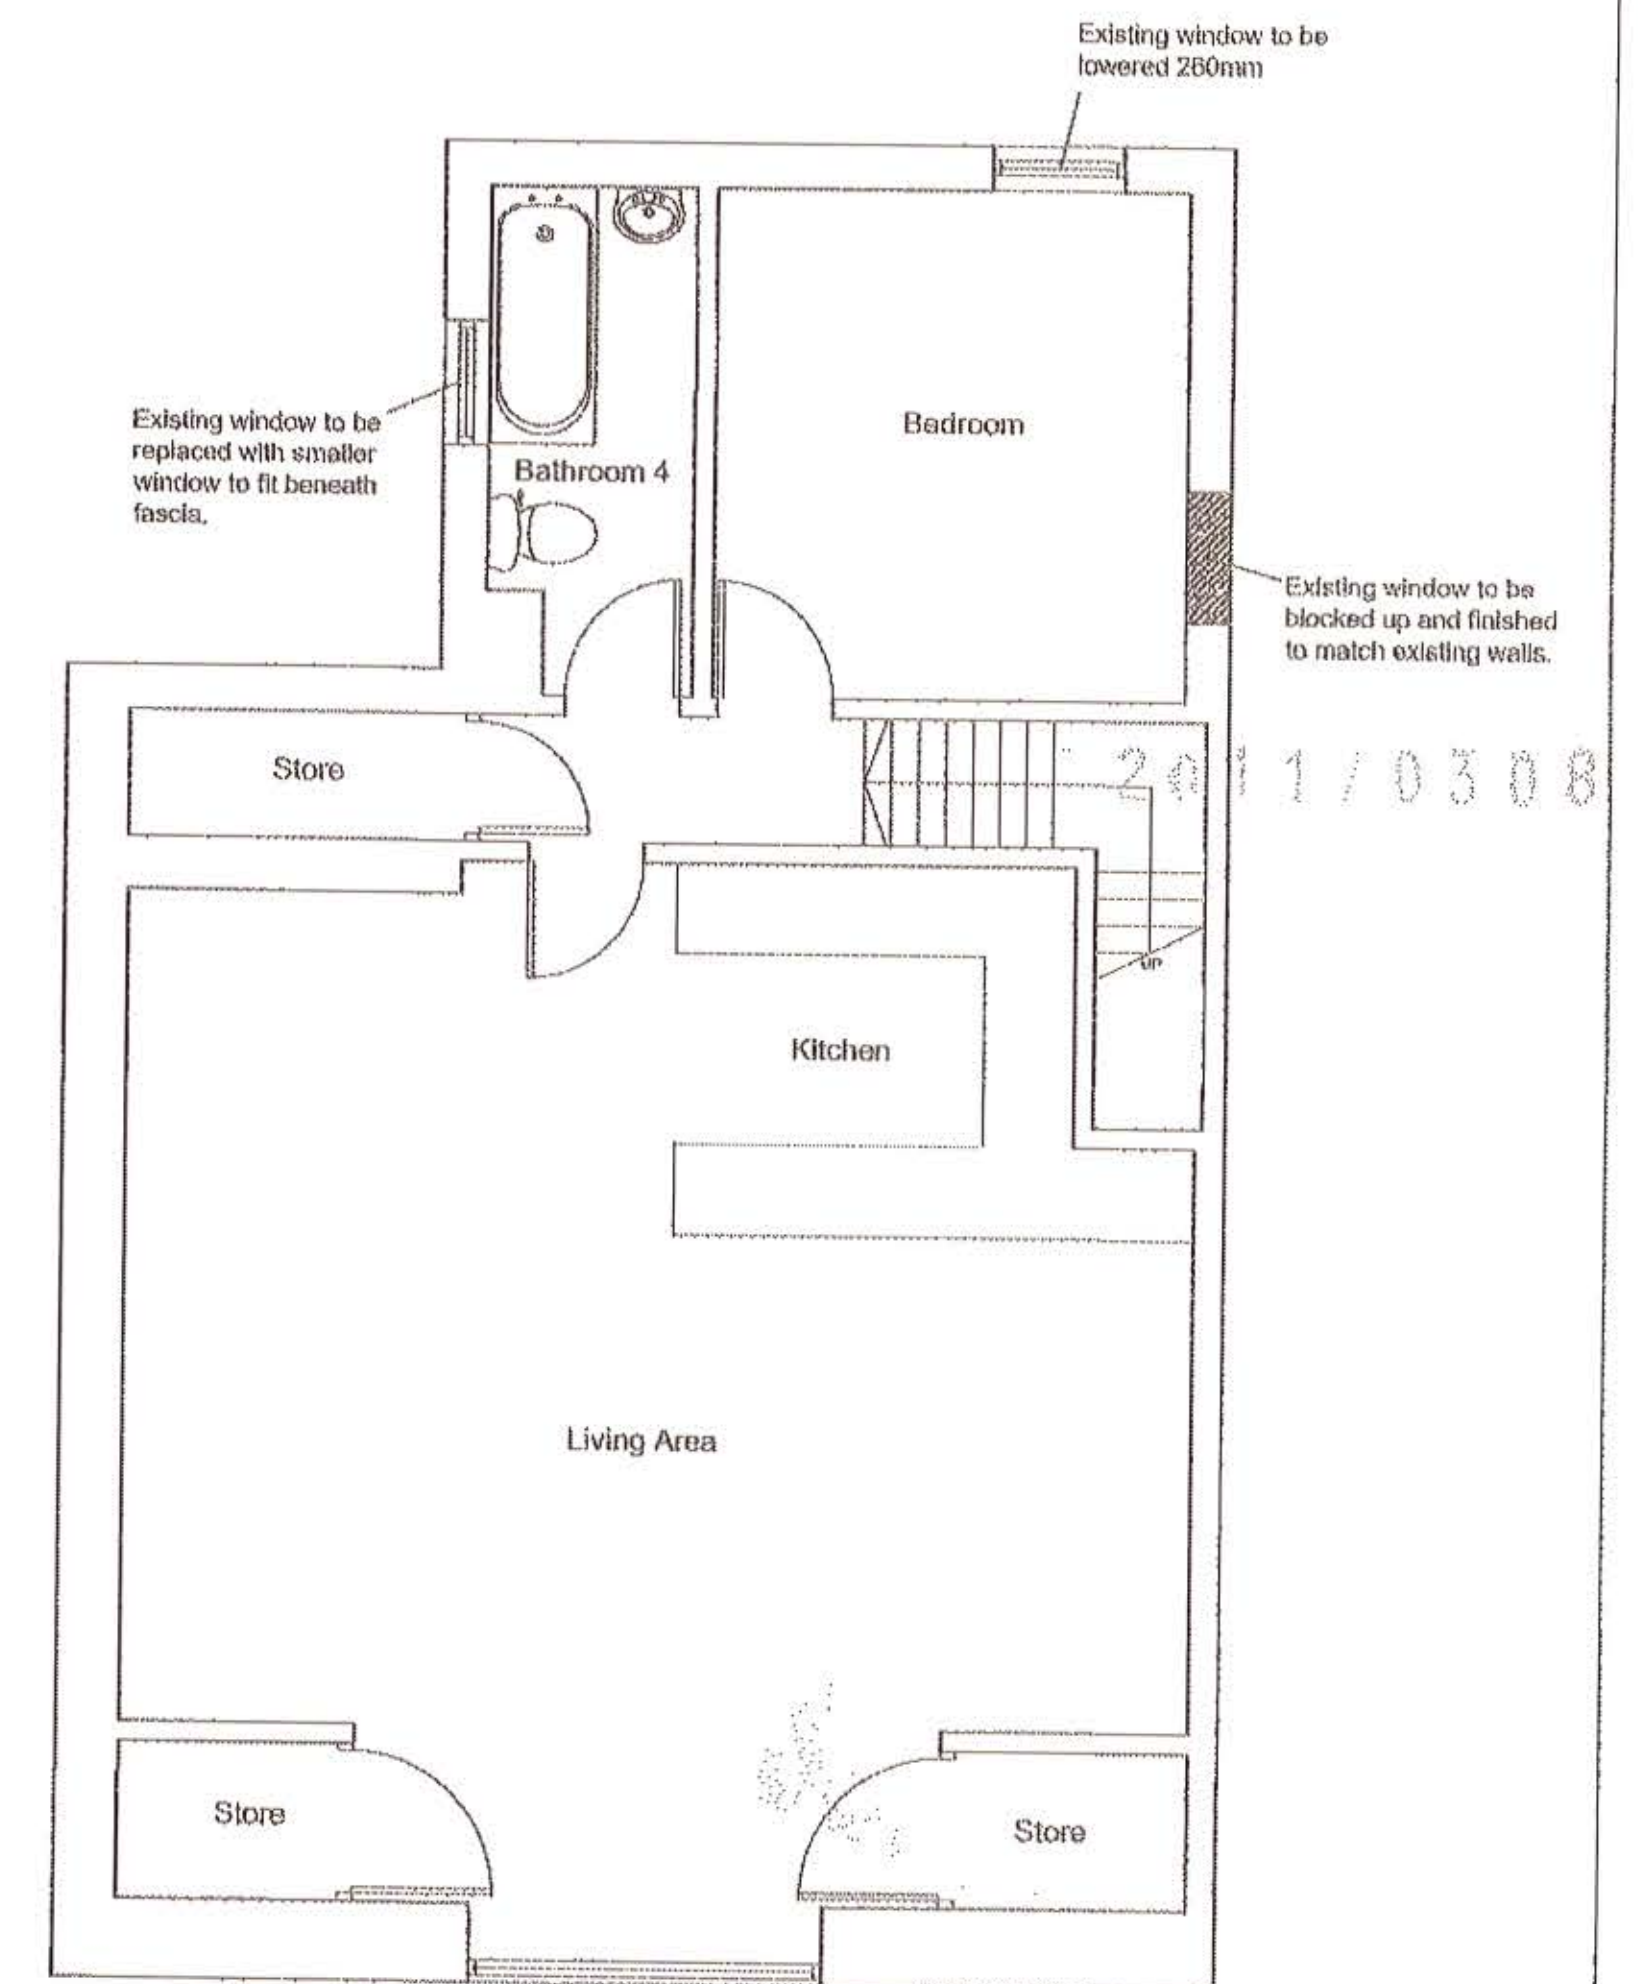

Third Floor - Flat 4

This drawing is copyright  
NOTE: All dimensions to be checked on  
site and not scaled from the drawing.



CLIENT Mr. Tim Evans	JOB TITLE Alterations to 395 Oystermouth Road, Swansea	DRWG. TITLE Proposed Plans & Elevations
DATE February 2011	CHECKED SCALE 1:50 1:100	DRWG. NO. HG.10-57-02
		REV. 00

HGW GRIFFITHS DIP.ARCH. RIBA CHARTERED ARCHITECTS LTD  
39 ST. JAMES' CRESCENT, SWANSEA, SA1 6DR TEL. (01792) 644038 FAX. (01792) 645446 E.MAIL. design@huwgriffithsarchitects.co.uk